


Section A-A' (Scale: 1" = 40')

A


A'

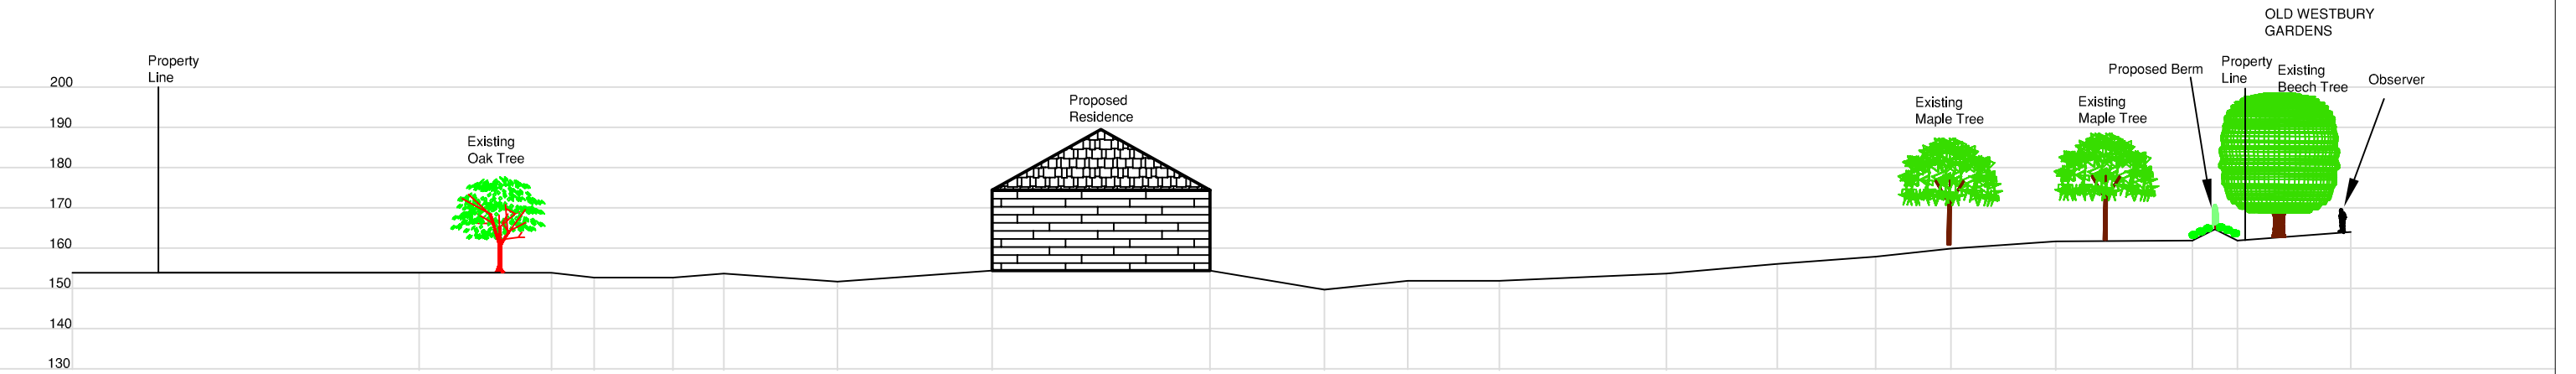

Section B-B' (Scale: 1" = 40')

B

B'

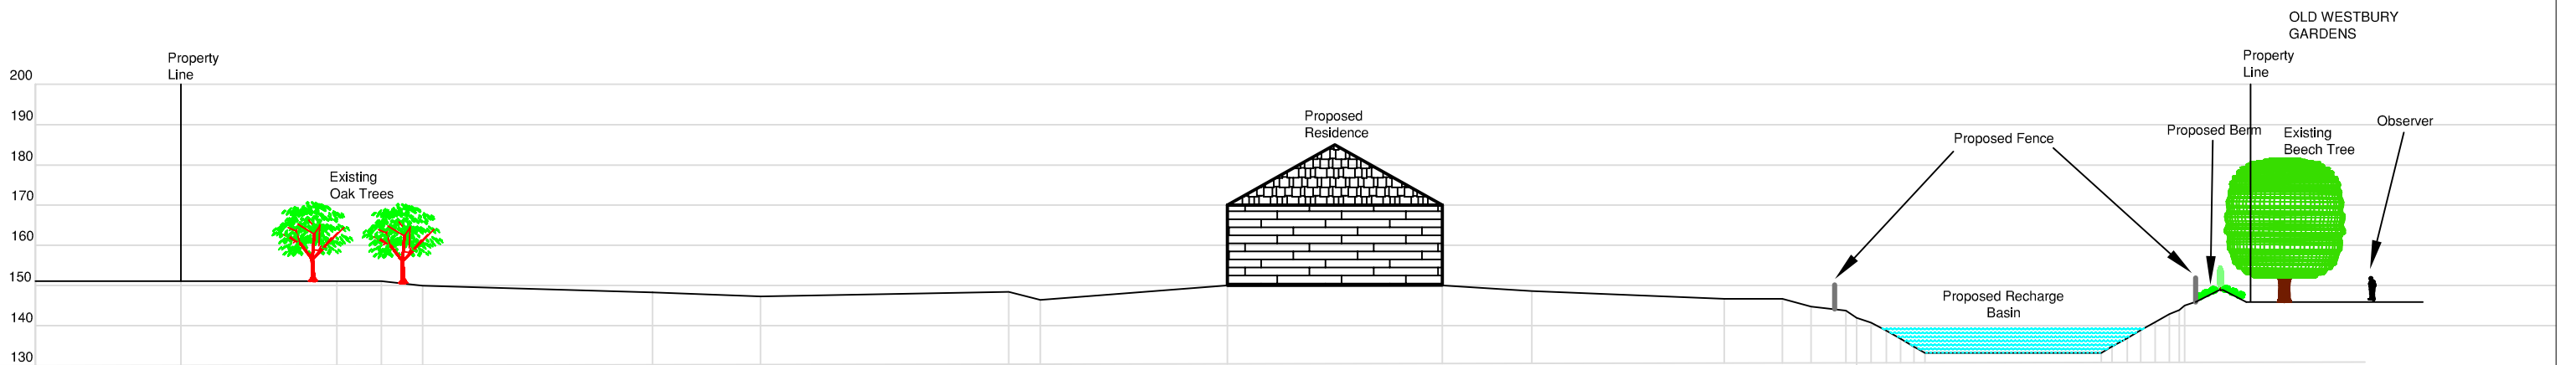

**FIGURE 3-2
CROSS SECTIONS OF PROPOSED PROJECT**

**F & D Homes,
Old Westbury**



Source: RMS Engineering, 09/20/2003, Alignment, Grading, and Drainage Plan
Cross-Section Prepared By NP&V



Draft EIS